



1 2 3 4 5 6

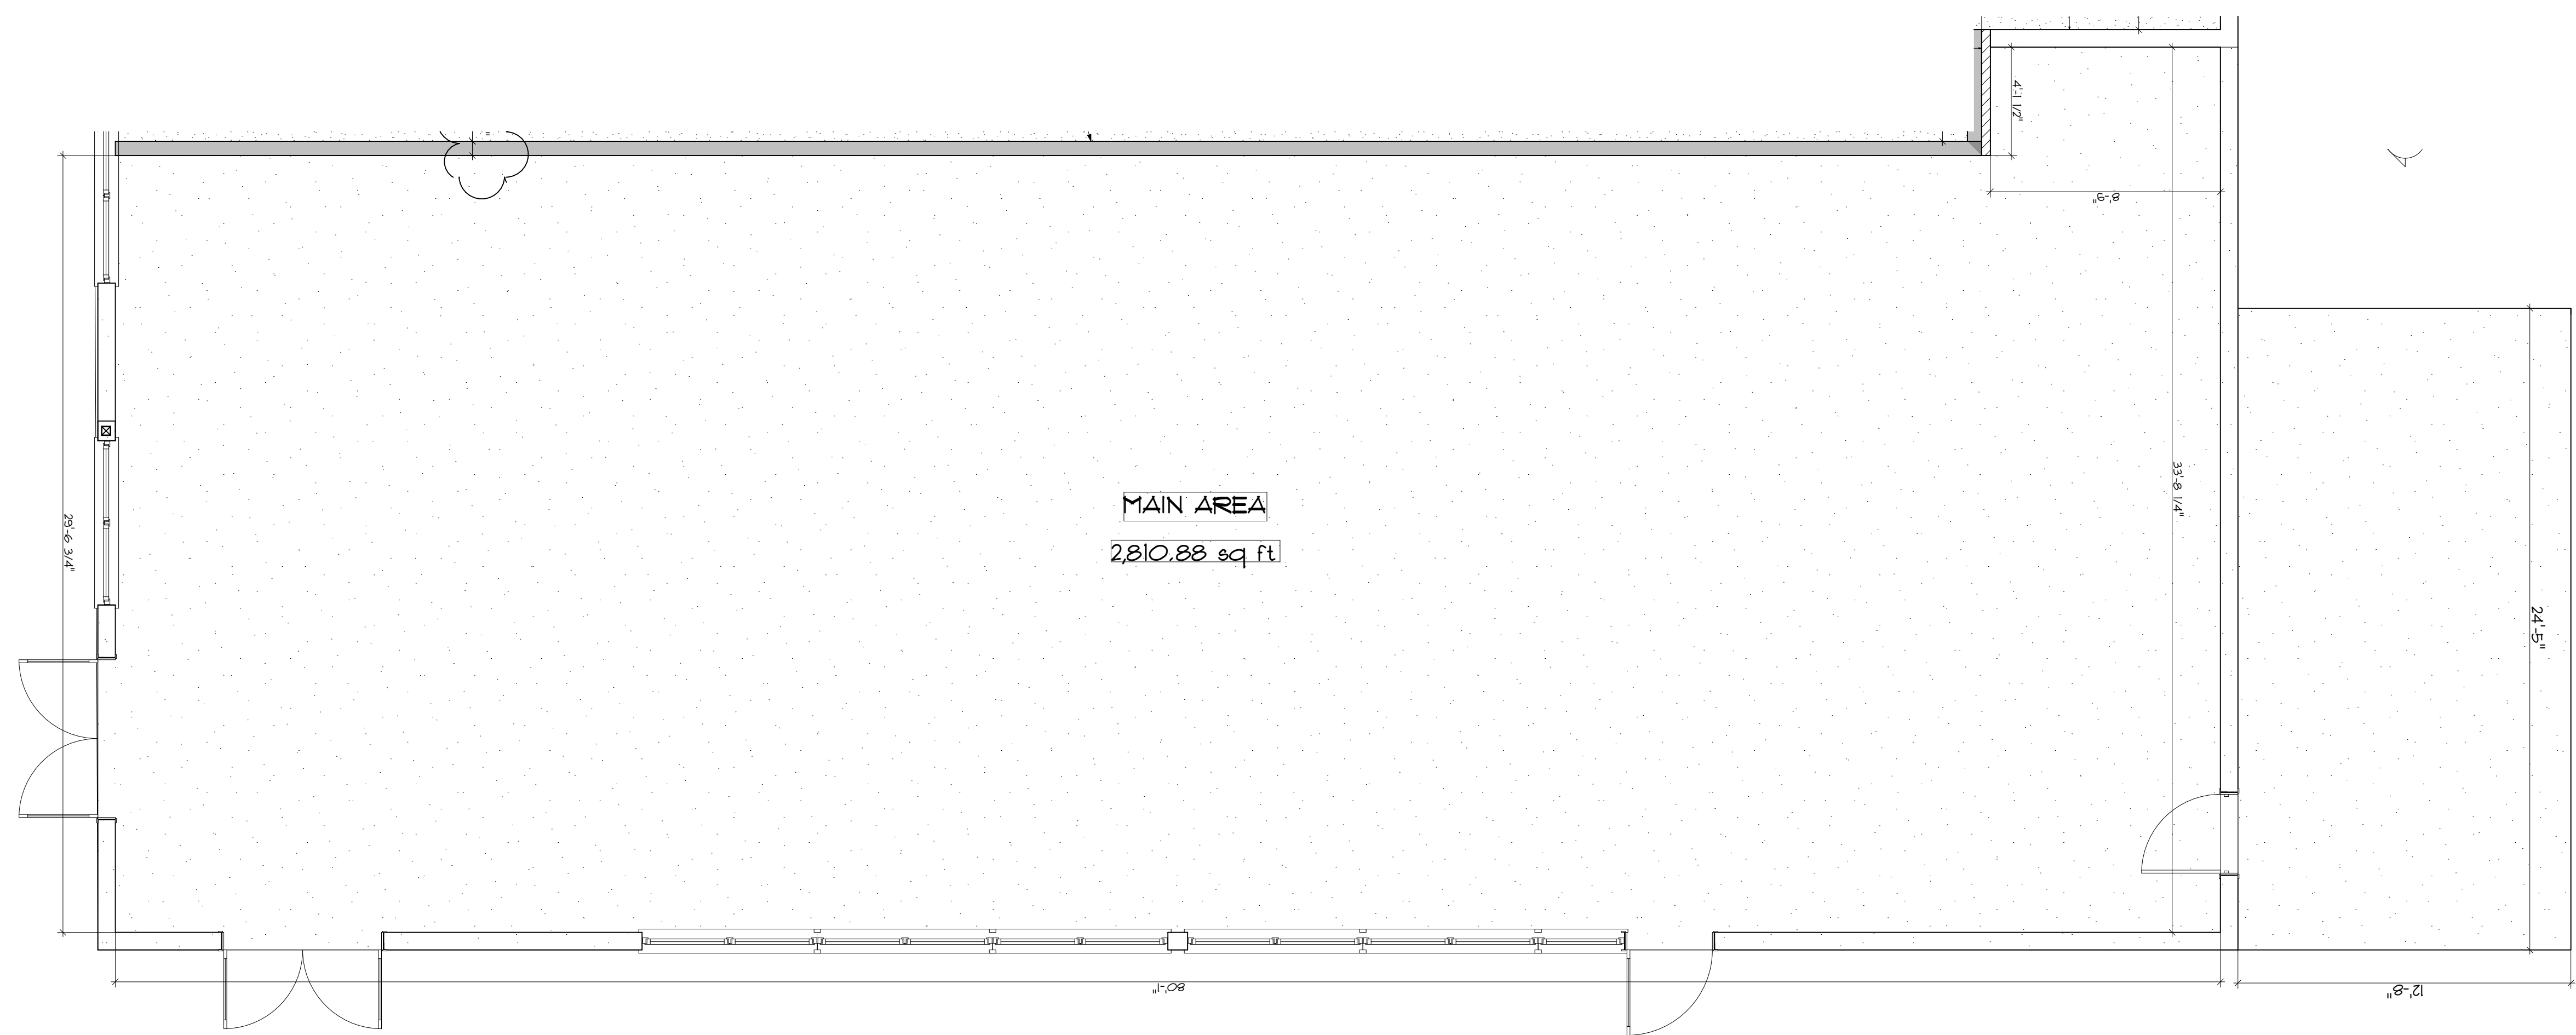

D1 FIRST FLOOR B
SCALE: 1/4" = 1'-0"

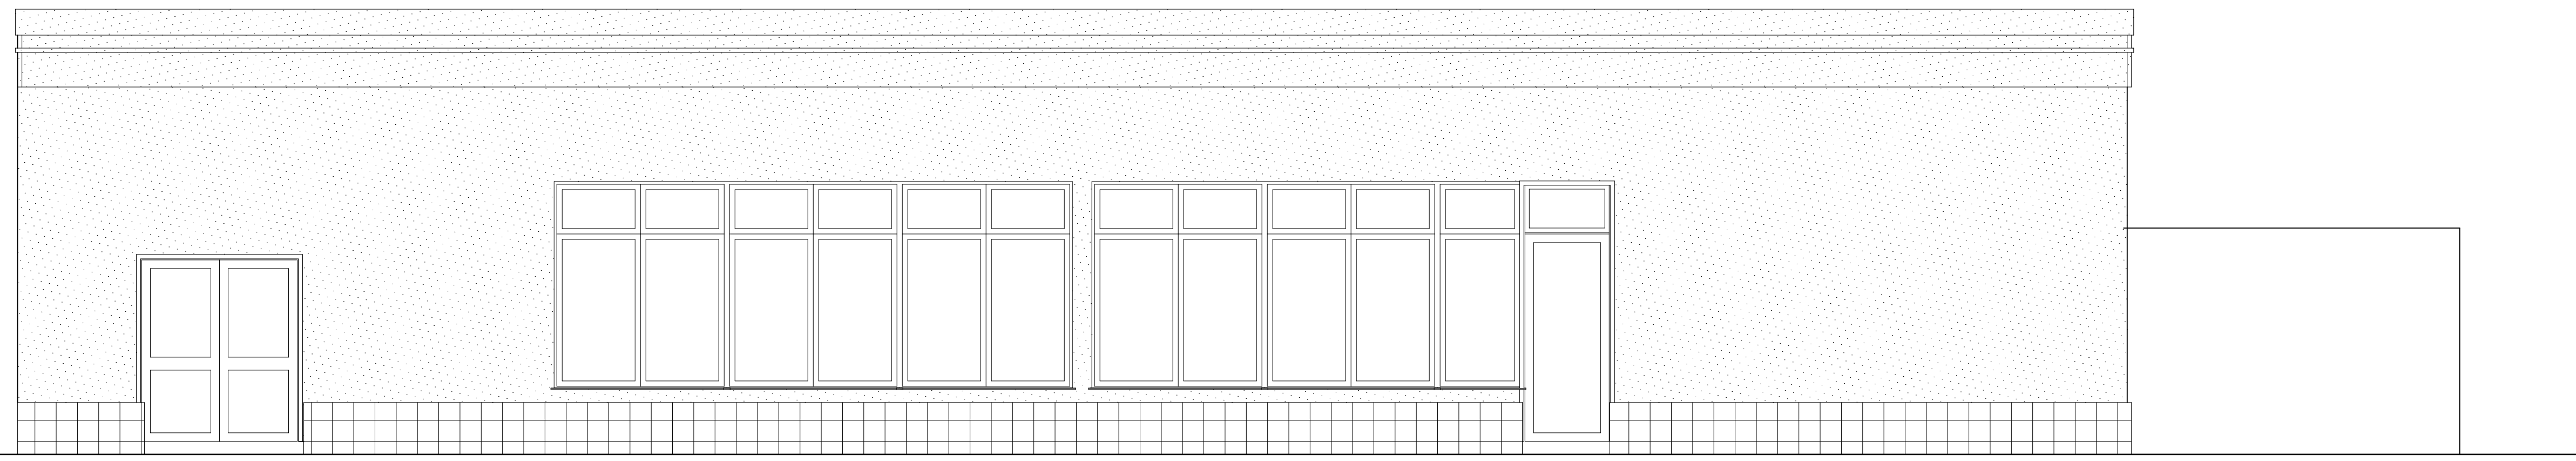

F1 EXTERIOR ELEVATION
SCALE: 1/4" = 1'-0"

REVISION 03-13-20 / REVISED AREA CALC.

G+P GP DC LLC
62 PLATT LN MILFORD CT 06461
PH: (203) 306-8780

NICK AND NEILS INC
550 BOSTON POST ROAD
ORANGE, CT

Drawing Title: FIRST FLOOR PLAN B		Scale: AS NOTED
Project No.: 2020-02	Drawn By: GP	Date: 01/20/20
Issued: 'REV: (2) 03/02/20		Drawing No: A-101

NOT FOR CONSTRUCTION

NOTE: DO NOT SCALE DRAWINGS

A
B
C
D
E
F