



**1 REAR ELEVATION (SOUTHEAST)**  
A2.0 3/16" = 1'-0"

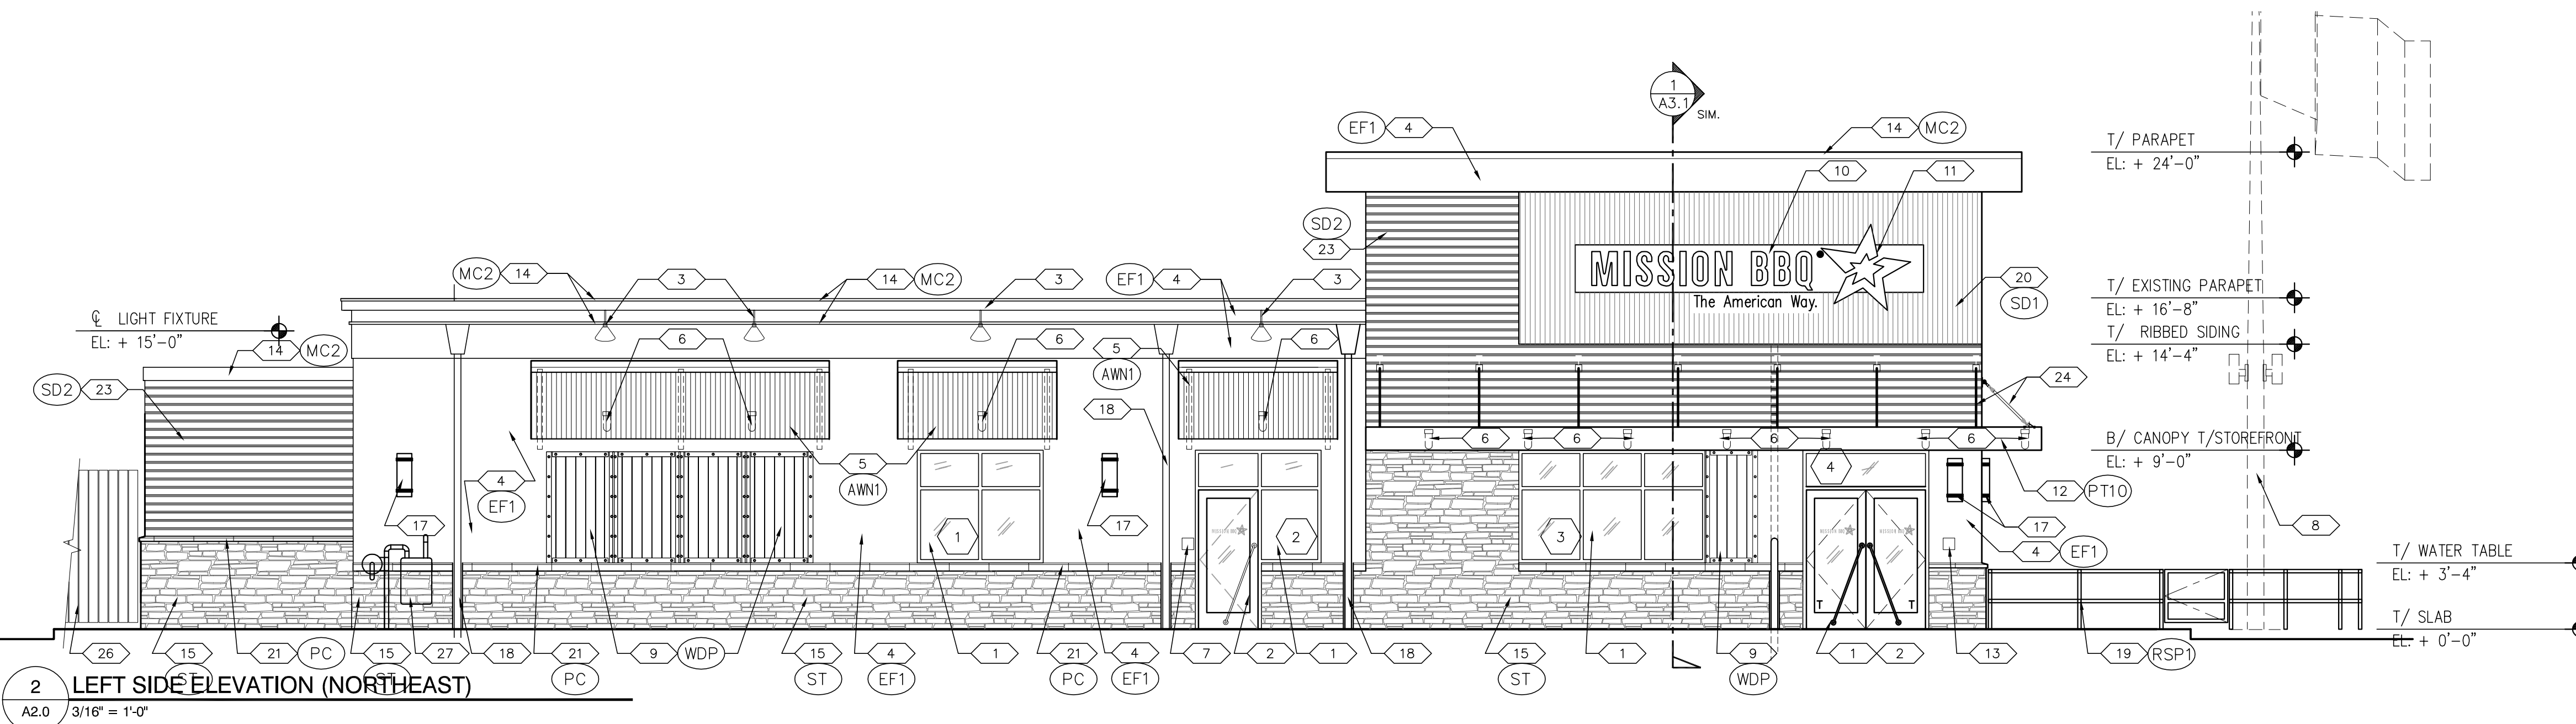

**2 LEFT SIDE ELEVATION (NORTHEAST)**  
A2.0 3/16" = 1'-0"

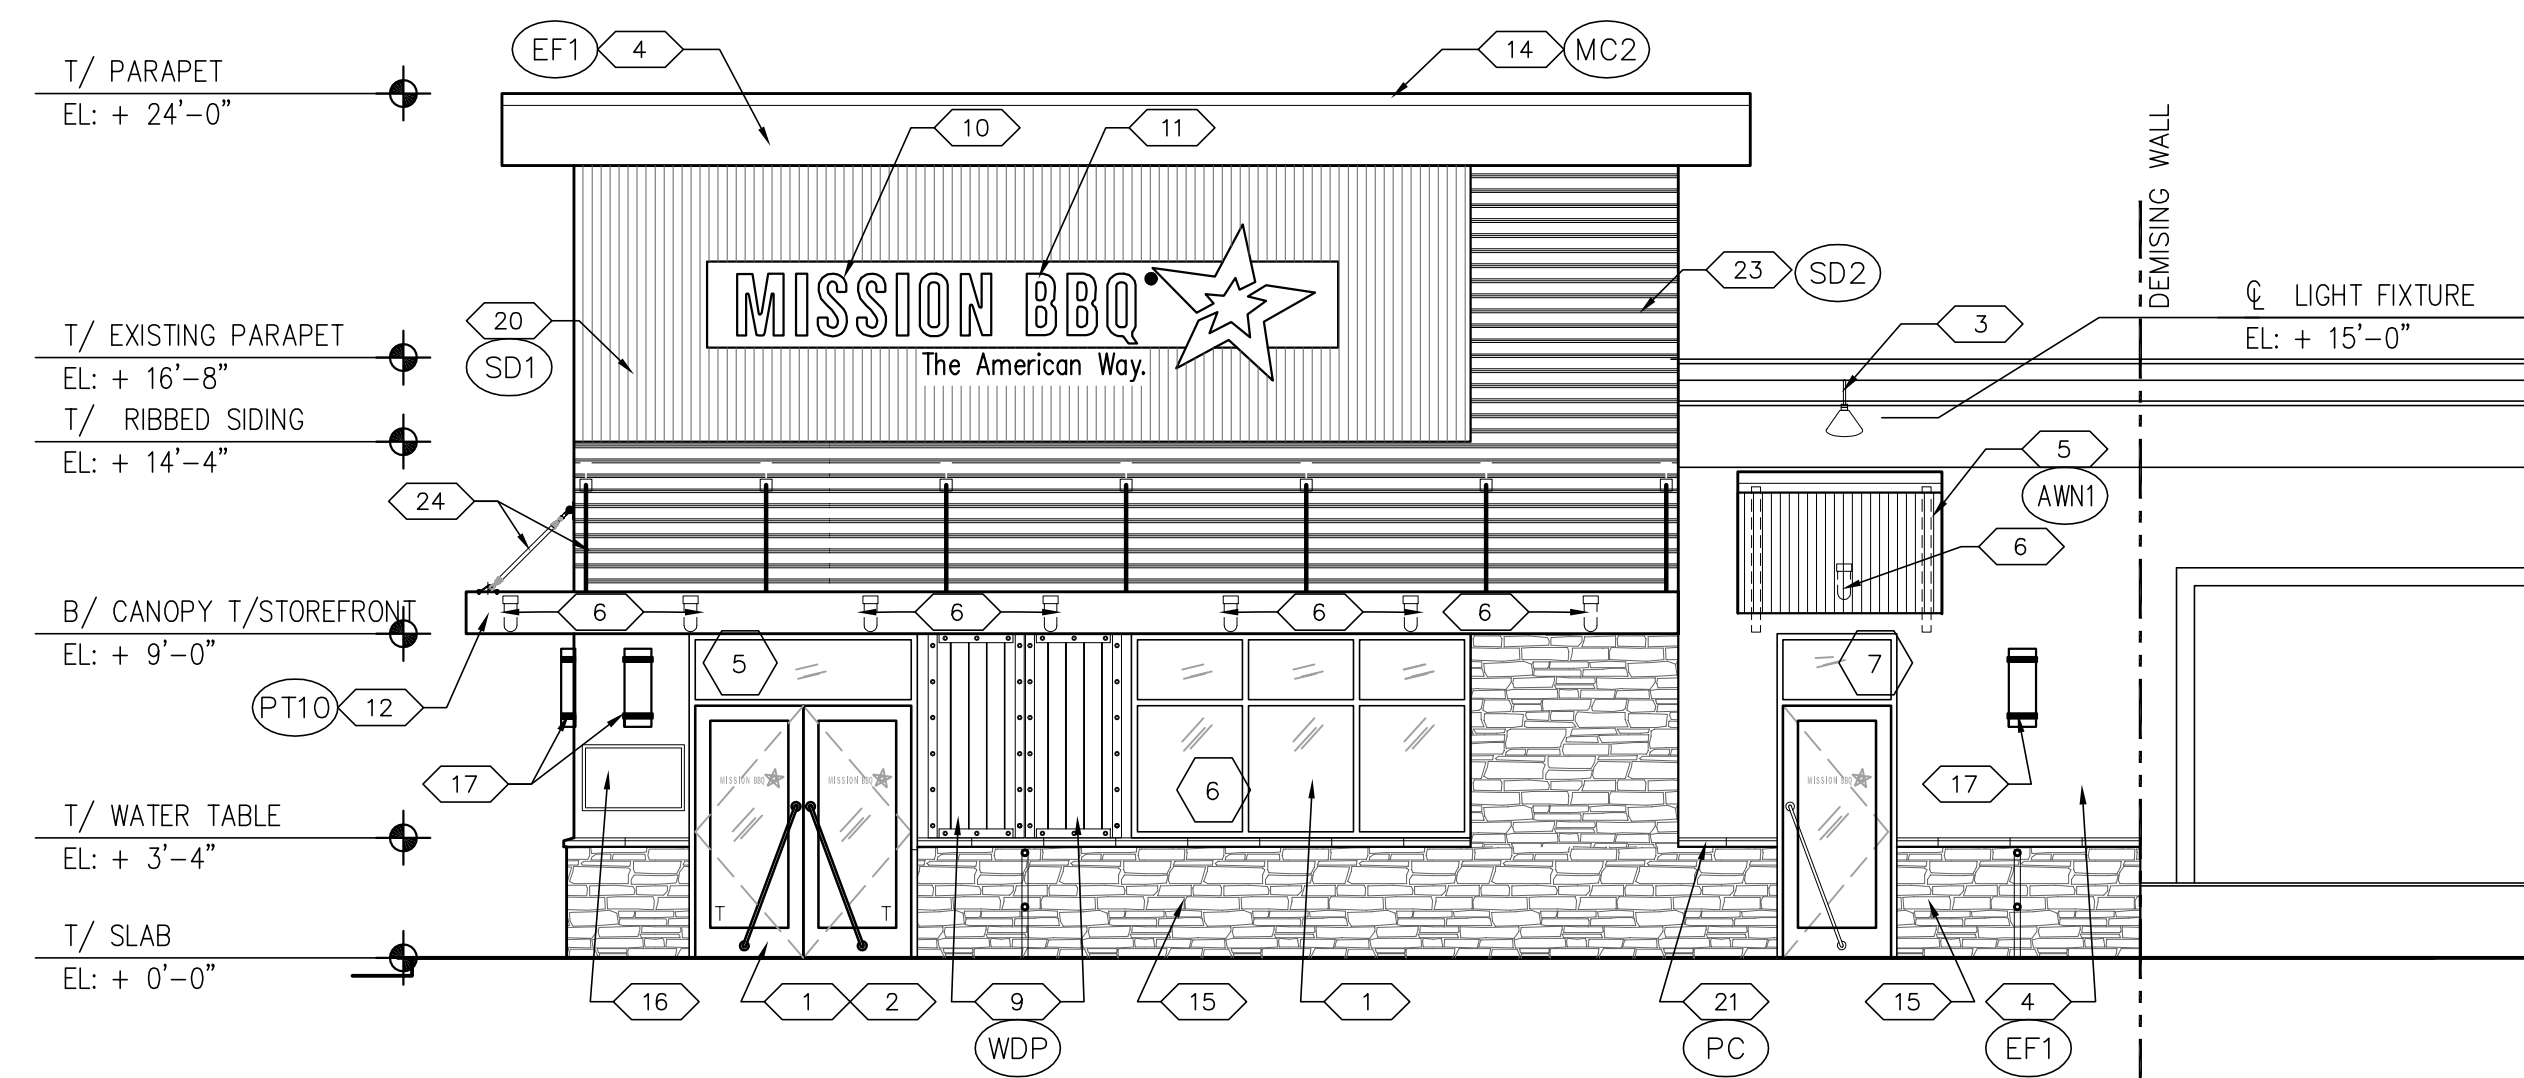

**3 FRONT ELEVATION (NORTHWEST)**  
A2.0 SCALE: 3/16" = 1'-0"

**ELEVATION KEY NOTES**

1. NEW STOREFRONT
2. NEW WOOD/GLASS DOOR, NEW PULLS AND WINDOW DECALS - TYPICAL - SEE SHEETS A6.0a, A6.1 FOR SPECIFICATIONS.
3. NEW GOOSENECK LIGHT FIXTURE
4. EIFS
5. NEW DISTRESSED CORRUGATED STEEL CANOPY/AWNING BY G.C. - SEE SHEET A6.0a & 1/A3.3
6. PENDANT LIGHT FIXTURE BY OWNER. ELEC. CONNECTIONS & INSTALL BY G.C. - SEE 1/A3.3 & ELEC. SHEETS
7. NEW TAKE-OUT WALL SIGN - CONFIRM SIZE WITH OWNER
8. NEW FLAGPOLE
9. NEW WOOD/STEEL PANELS
10. NEW ILLUMINATED TENANT SIGNAGE PROVIDED AND INSTALLED BY SIGN VENDOR UNDER SEPARATE PERMIT.
11. G.C. TO COORDINATE ELECTRICAL REQUIREMENTS AND IN-WALL F.R.T. BLOCKING AS REQUIRED FOR WALL AND/OR PARAPET MOUNTED ITEMS. SEE BLOCKING DETAIL SHEET A3.3.
12. NEW FLAT CANOPY BY GC.
13. NEW MBBQ WALL PLAQUE BY OTHERS- CONFIRM PLACEMENT WITH OWNER
14. NEW METAL COPING PRE-FINISHED
15. ADHERED MANUFACTURED STONE
16. NEW PAINTED STATE FLAG PANEL
17. LIGHT FIXTURE - SEE ELECTRICAL
18. EXIST RAIN LEADER
19. NEW RAILING - SEE SHEET A1.7
20. NEW CORRUGATED METAL PANEL
21. PRECAST WATER TABLE - MATCH EXIST. PRECAST
22. EXIST DOOR- PAINTED
23. NEW HORIZONTAL RIBBED METAL SIDING
24. DIAGONAL HANGER ROD
25. NEW ROOF LADDER
26. NEW SERVICE COURT ENCLOSURE - SEE SHEET A1.8
27. EXISTING GAS METER

**GENERAL NOTES**

- SEE SHEET A3.0 SHEET SERIES FOR EXTERIOR DETAILS
- SEE SHEET A6.0a FOR EXTERIOR FINISH INFORMATION
- SEE SHEET A6.1 FOR DOOR SCHEDULE
- SEE SHEET A1.1 FOR FLAGPOLE LOCATION & ILLUMINATION
- SEE SHEET A1.7 FOR PATIO INFORMATION
- SEE SHEET A1.8 FOR REAR SERVICE COURT INFORMATION
- G.C. TO COORDINATE ELECTRICAL REQUIREMENTS AND IN-WALL F.R.T. BLOCKING AS REQUIRED FOR WALL AND/OR PARAPET MOUNTED ITEMS. SEE A3 SERIES SHEETS FOR BLOCKING DETAILS.

**LEGEND**

- ⓪ SEE KEY NOTES THIS SHEET
- Ⓛ WINDOW SYMBOL SEE A6.2
- Ⓧ EXTERIOR FINISH NOTE -SEE A6.0a

**SIGNAGE NOTES**

1. SIGNAGE SHOWN IS FOR REFERENCE ONLY. EXTERIOR SIGNAGE REQUIRES A SEPARATE PERMIT & APPROVAL.
2. SIGNAGE LOGO, LETTERING TYPEFACE TO BE PROVIDED TO THE BY TENANT'S SIGNAGE VENDOR TO THE LANDLORD FOR SEPARATE REVIEW.
3. SIGNAGE SHOP DRAWINGS ARE REQUIRED.



DATE:

11-19-19 REVIEW

© 2019 ALL RIGHTS RESERVED

PROJECT NO. 191206

DRAWN BY: KL, LT, LK

CHECKED BY: ARH

BORDER SCALE = 1"

**A2.0**